


NEIGHBORING BUILDING - N.I.C.

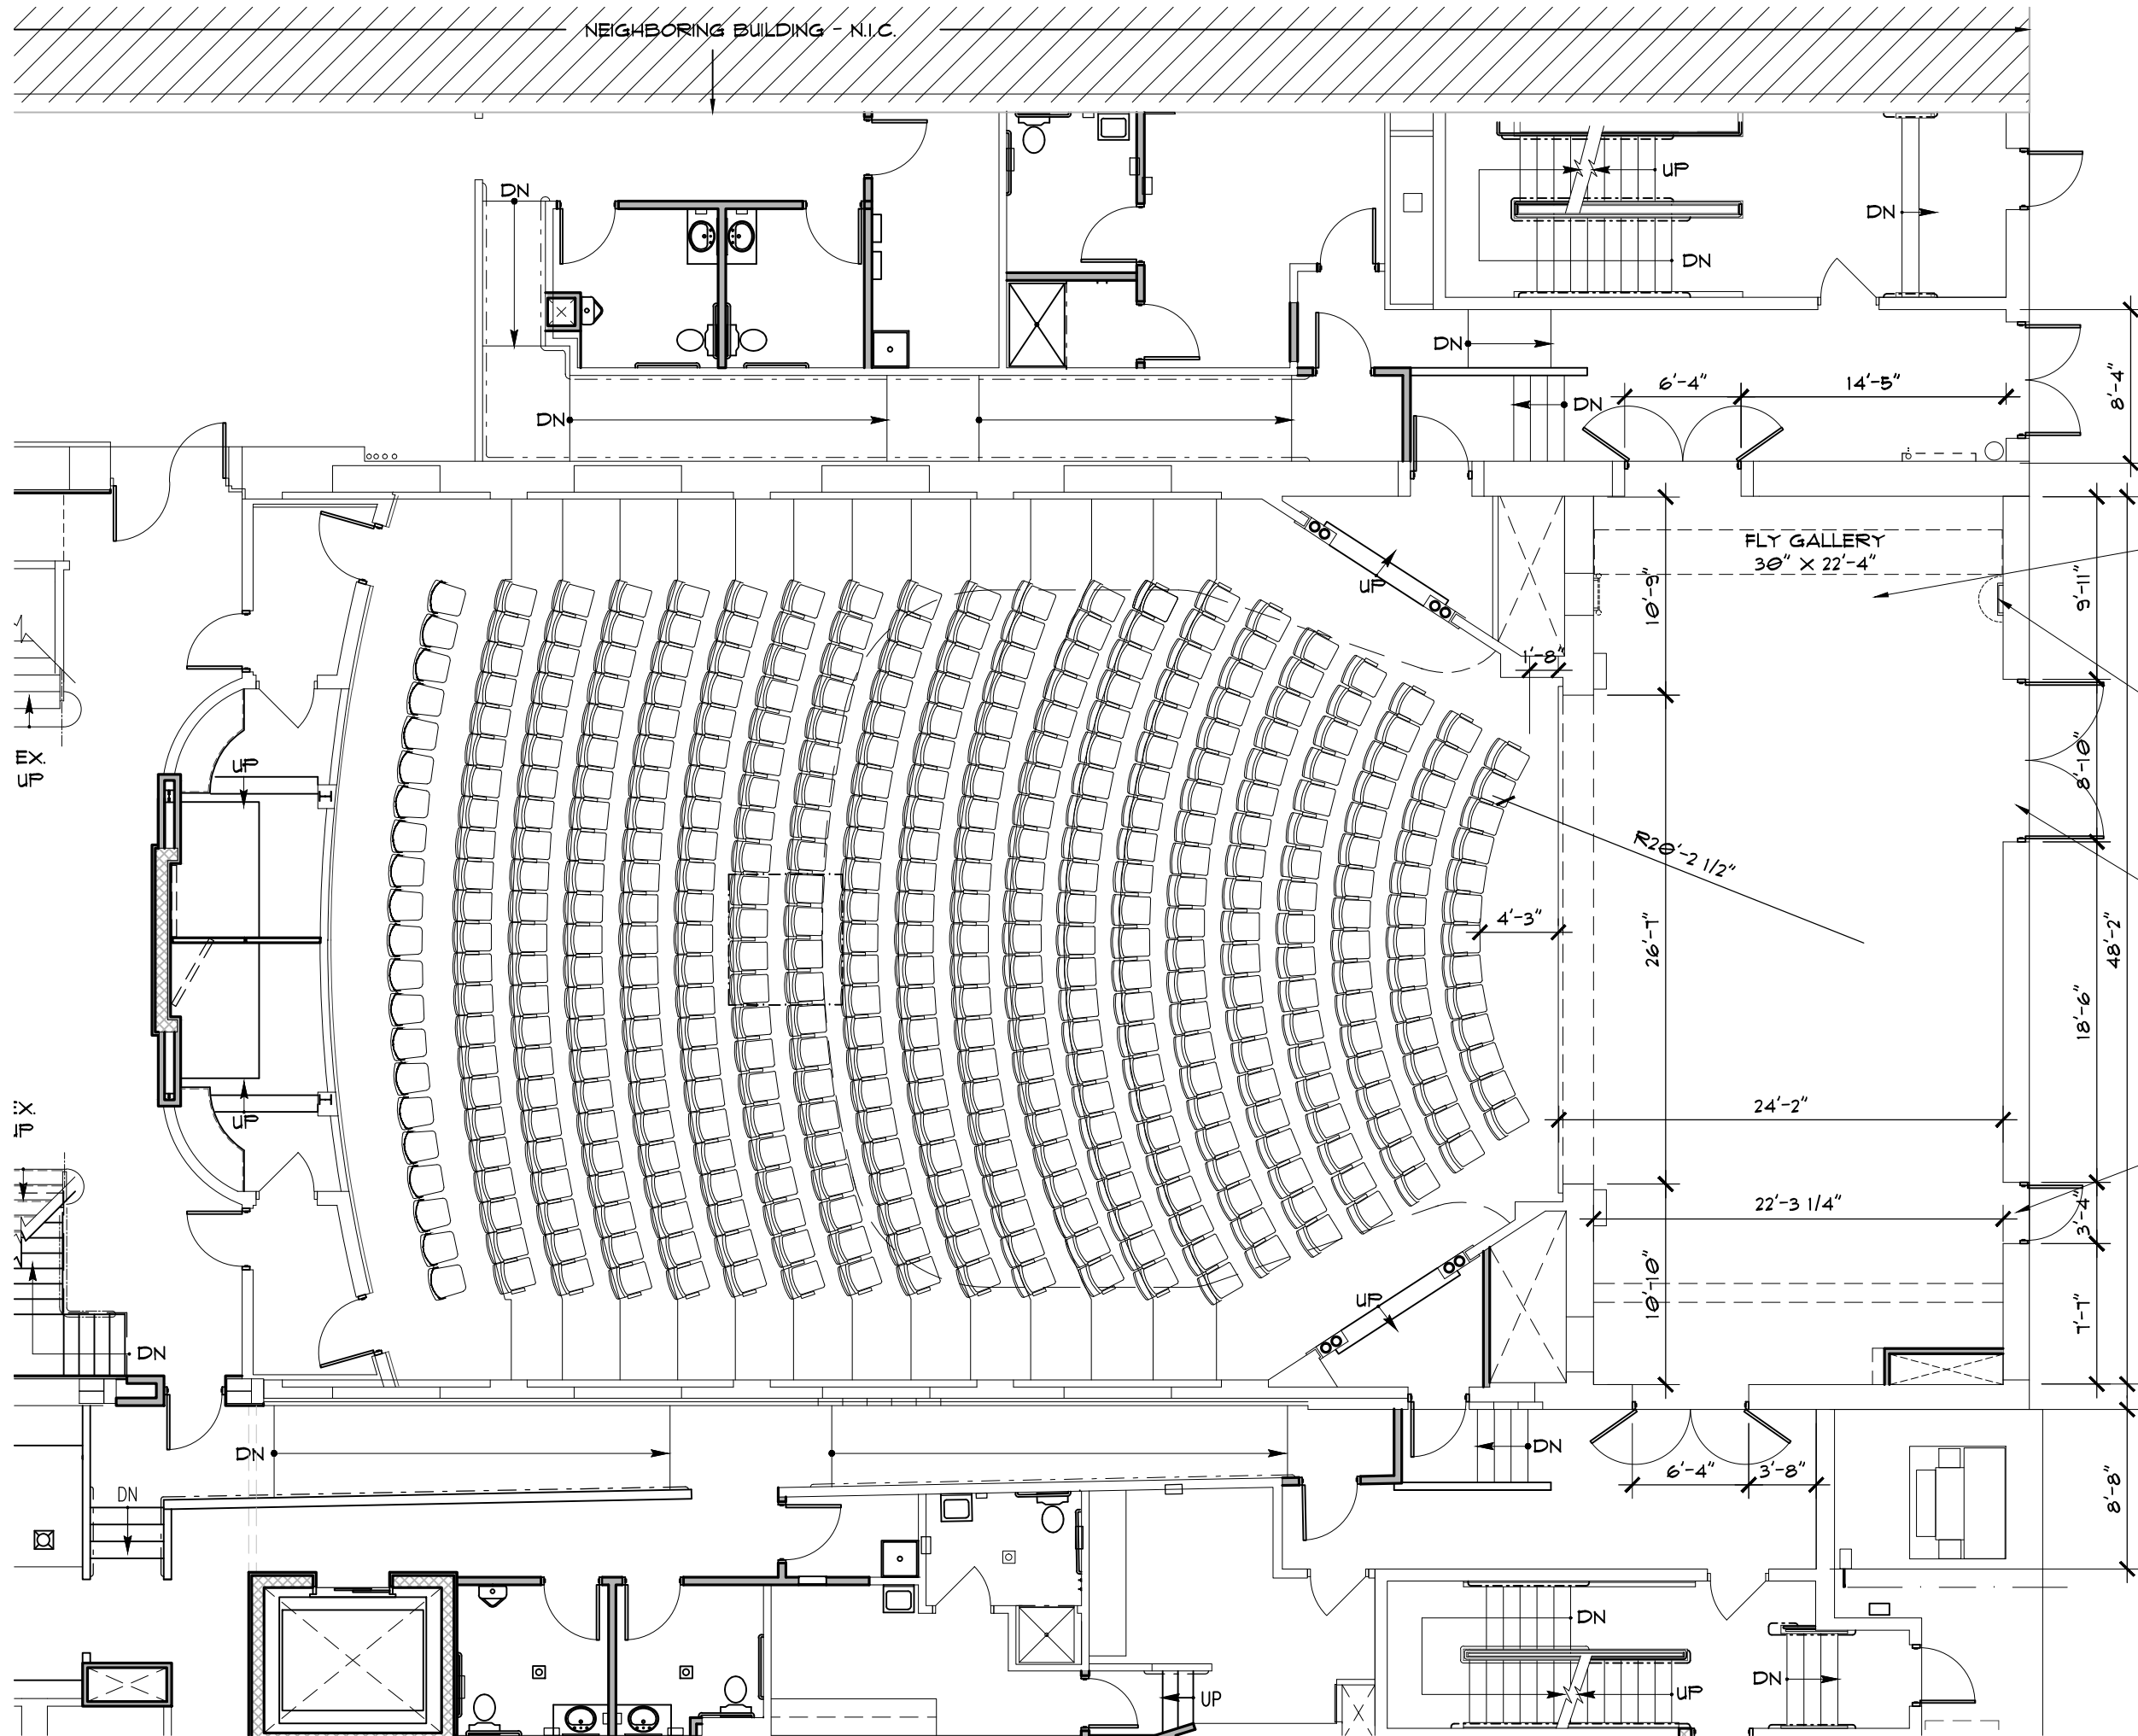

FLY GALLERY  
30' x 22'-4"

GRIDIRON AT FLY GRID  
(NOT SHOWN)  
4'-0" x 22'-4"

GRIDIRON & FLY GALLERY  
ACCESS LADDER

DOOR SILL TO GRADE TBD  
DOOR HEAD 9'-9"

DOOR SILL TO GRADE TBD  
DOOR HEAD 7'-0"

ALL HOUSE LIGHTING, DIMMING,  
SWITCHING, EXTERIOR LIGHTS ETC.  
TBD

R20'-2 1/2"

UP

UP

DN

DN

DN

DN

DN

UP

UP

DN

DN

UP